


ORIGIN SERIES DESIGN GUIDE

.125" ARCHITECTURAL INSTALLATION

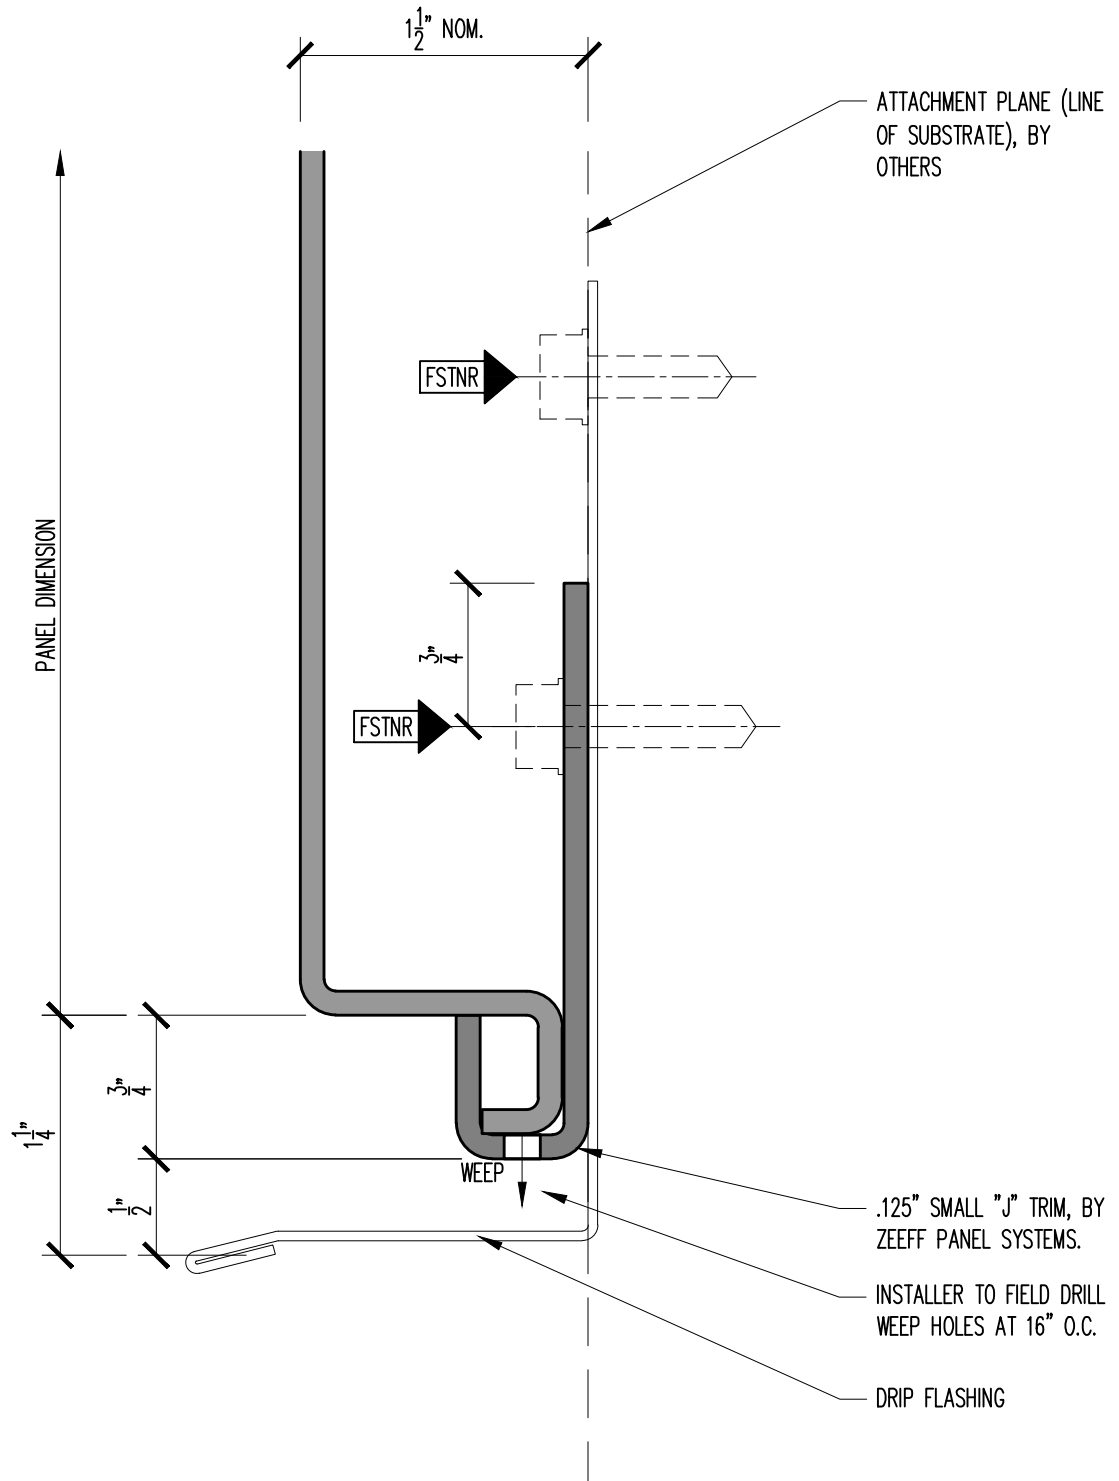

12

PANEL BASE TERMINATION OVER ROOF

SCALE: FULL