


ORIGIN SERIES DESIGN GUIDE

.125" ALUM. TRIM INSTALLATION

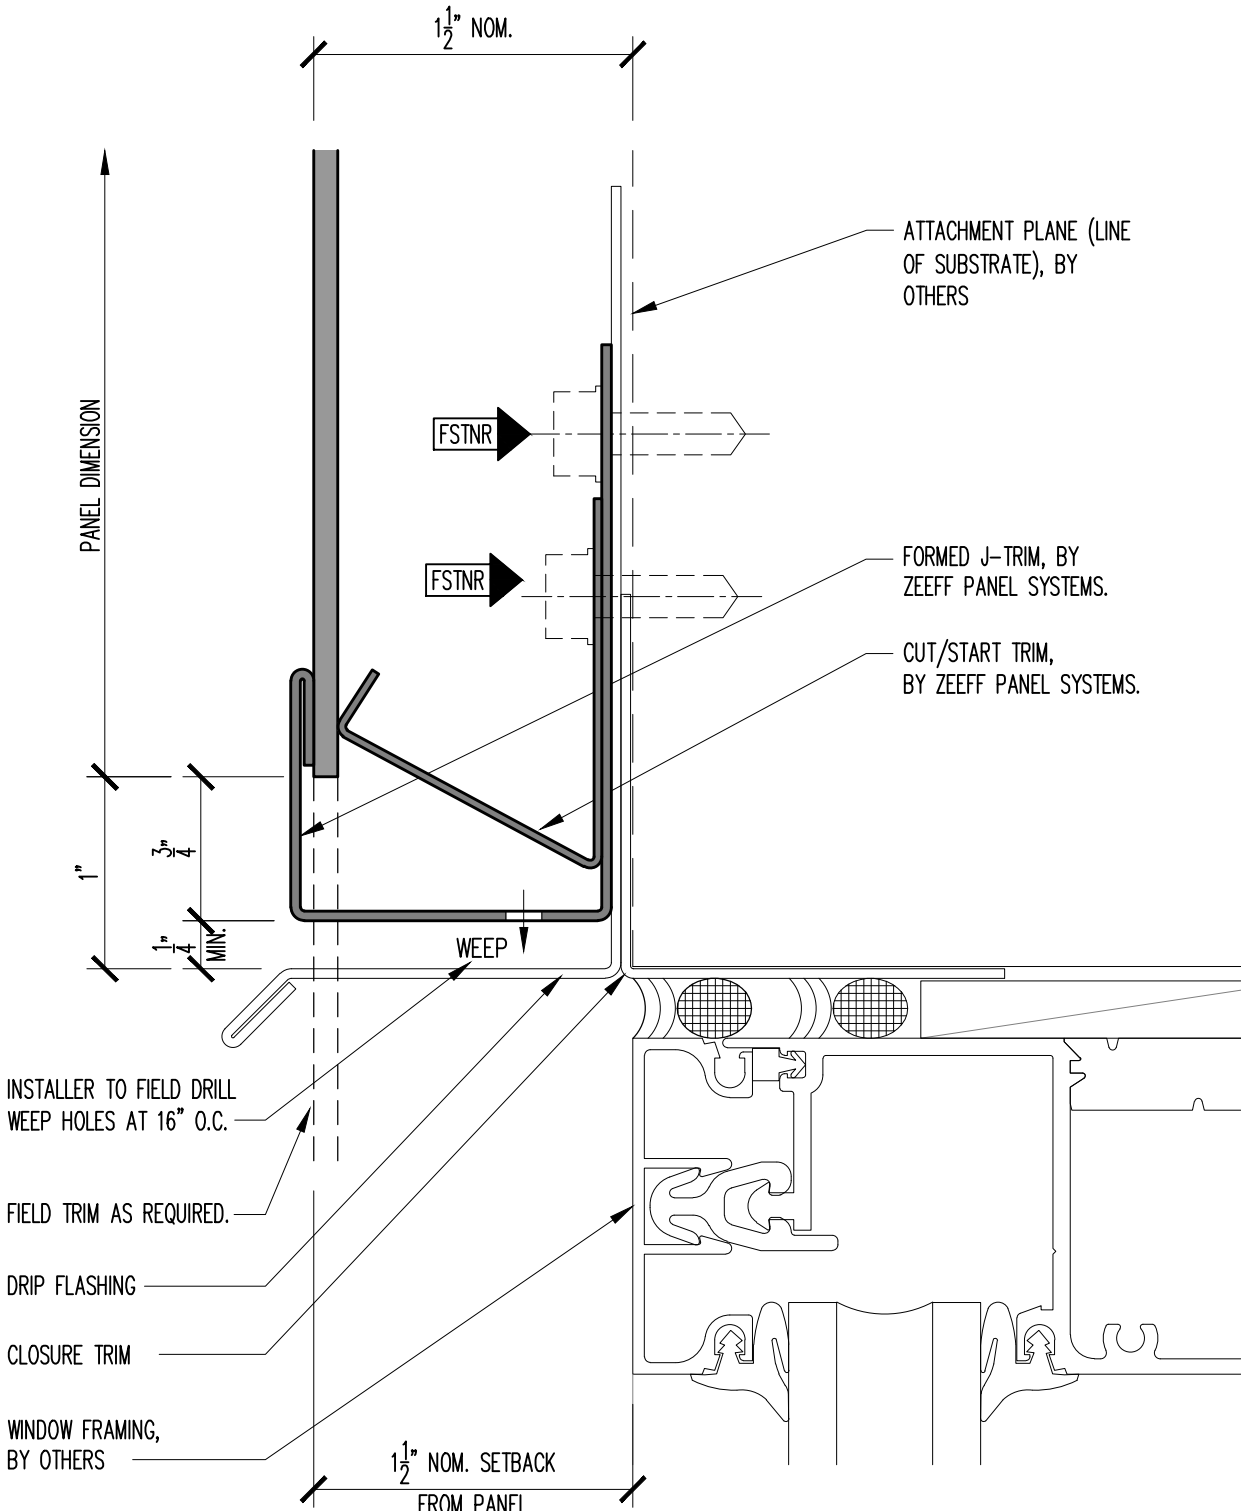

8

PANEL BASE DETAIL AT WINDOW / DOOR HEAD

SCALE: FULL