


# ORIGIN SERIES DESIGN GUIDE

## .125" ALUM. TRIM INSTALLATION

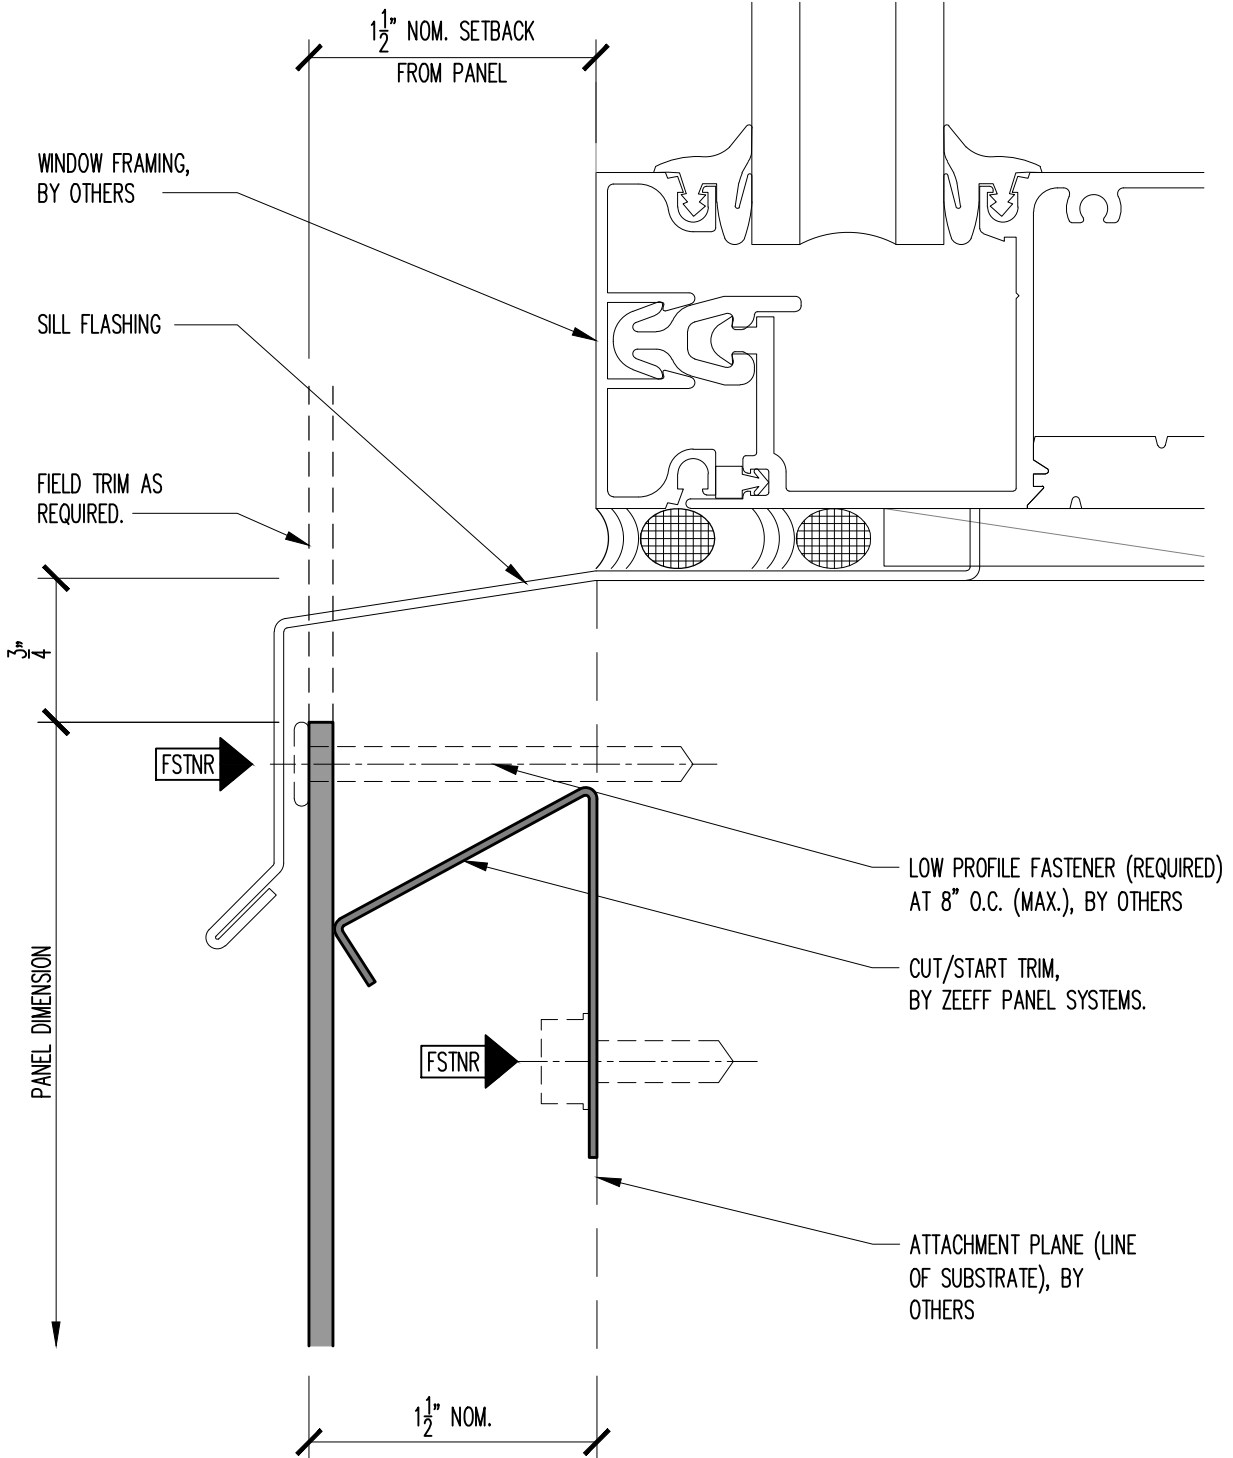

10

### PANEL HEAD DETAIL AT WINDOW SILL

SCALE: FULL