


ORIGIN SERIES DESIGN GUIDE ARCHITECTURAL INSTALLATION

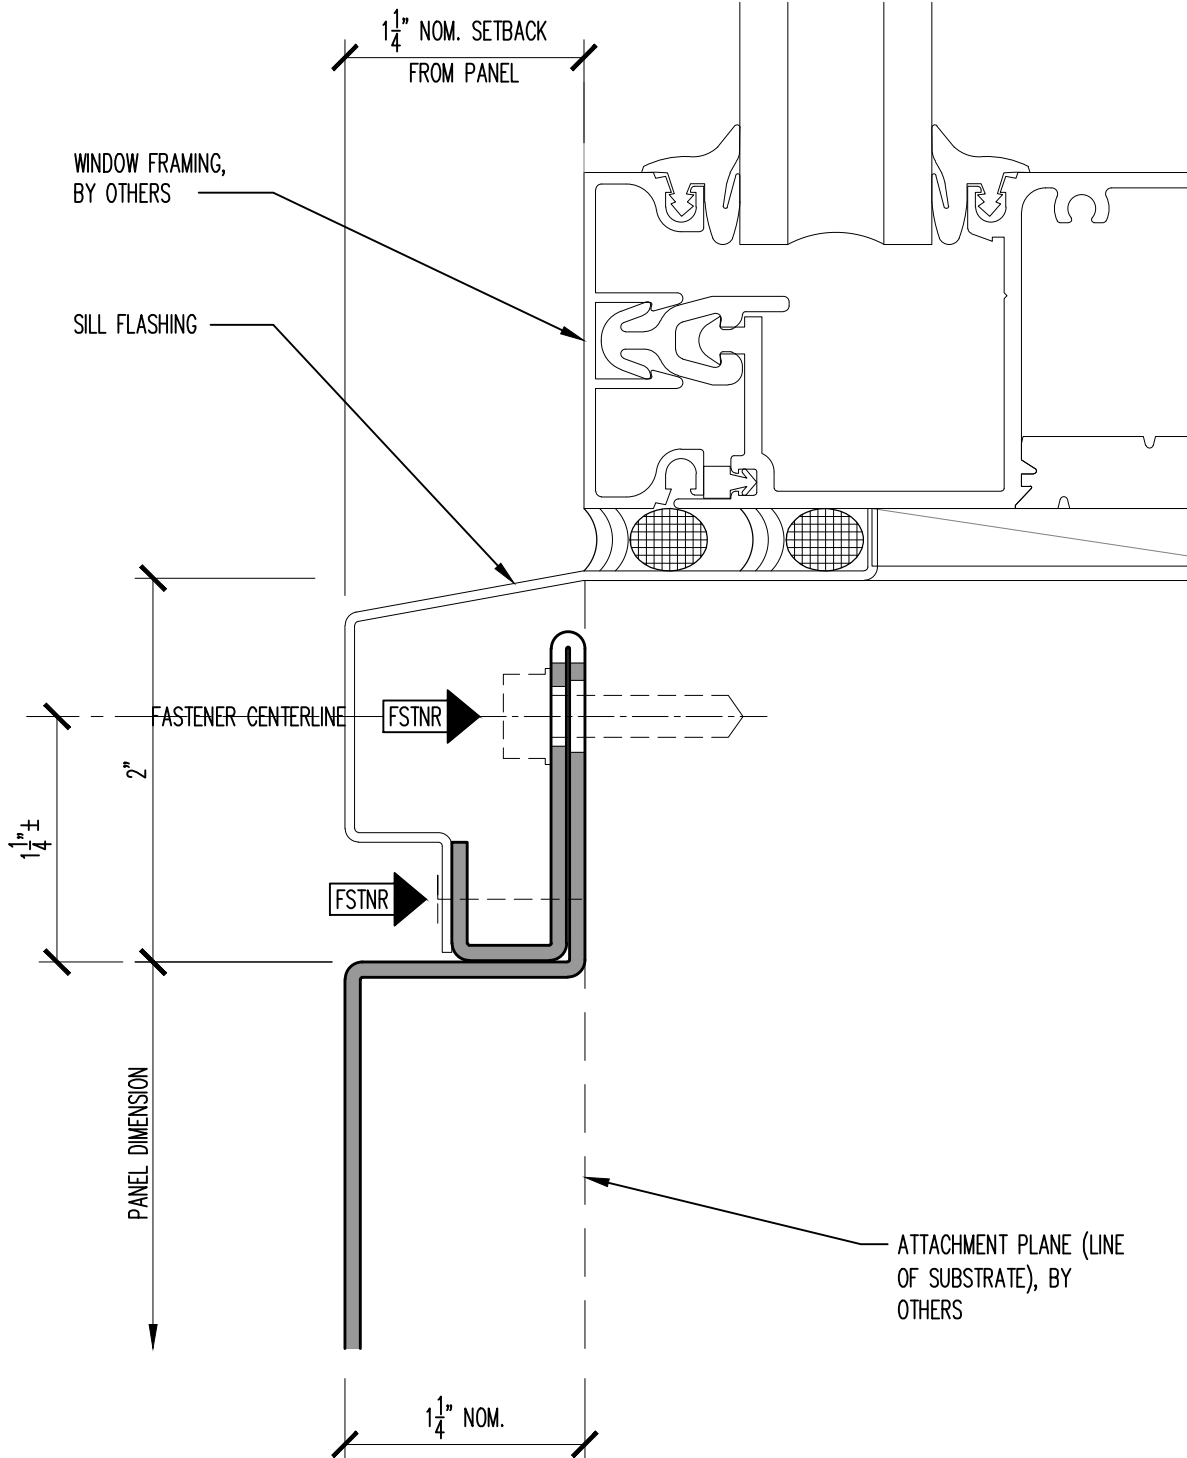

10

PANEL HEAD DETAIL AT WINDOW SILL

SCALE: FULL