


ORIGIN SERIES DESIGN GUIDE ARCHITECTURAL INSTALLATION

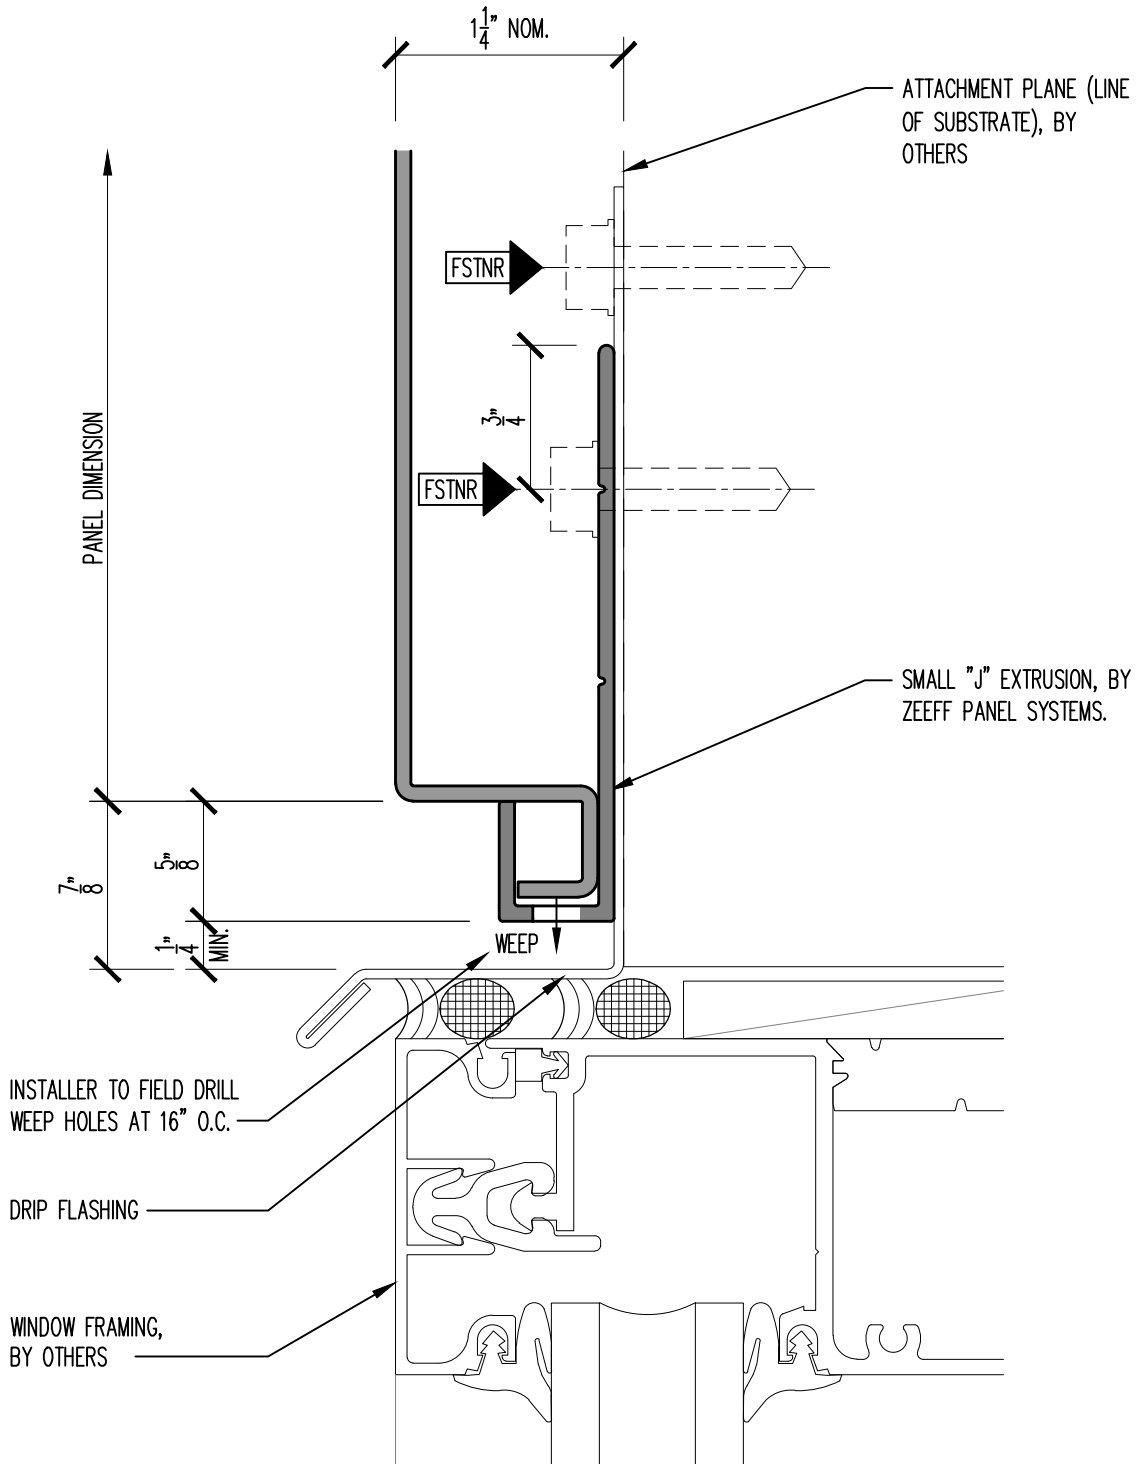

19

PANEL BASE DETAIL AT FLUSH WINDOW / DOOR HEAD

SCALE: FULL