


ORIGIN SERIES DESIGN GUIDE

CUT-TO-FIT INSTALLATION

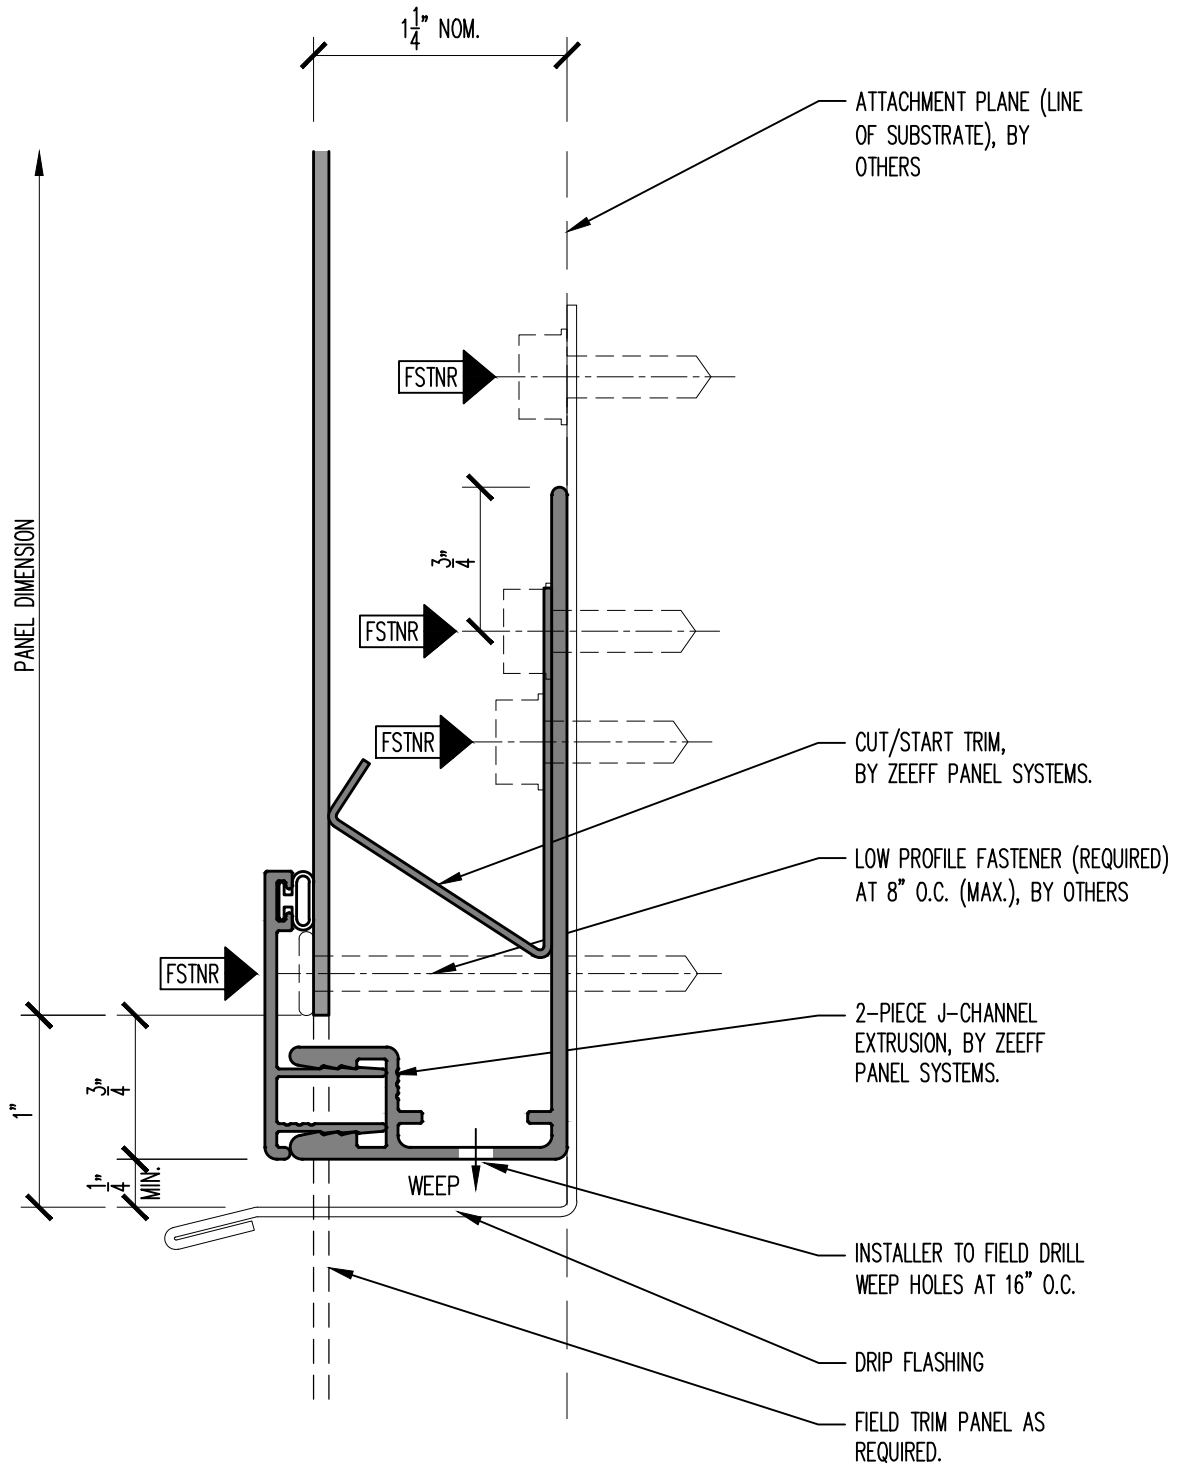

12

PANEL BASE TERMINATION OVER ROOF

SCALE: FULL