


ORIGIN SERIES DESIGN GUIDE

CUT-TO-FIT INSTALLATION

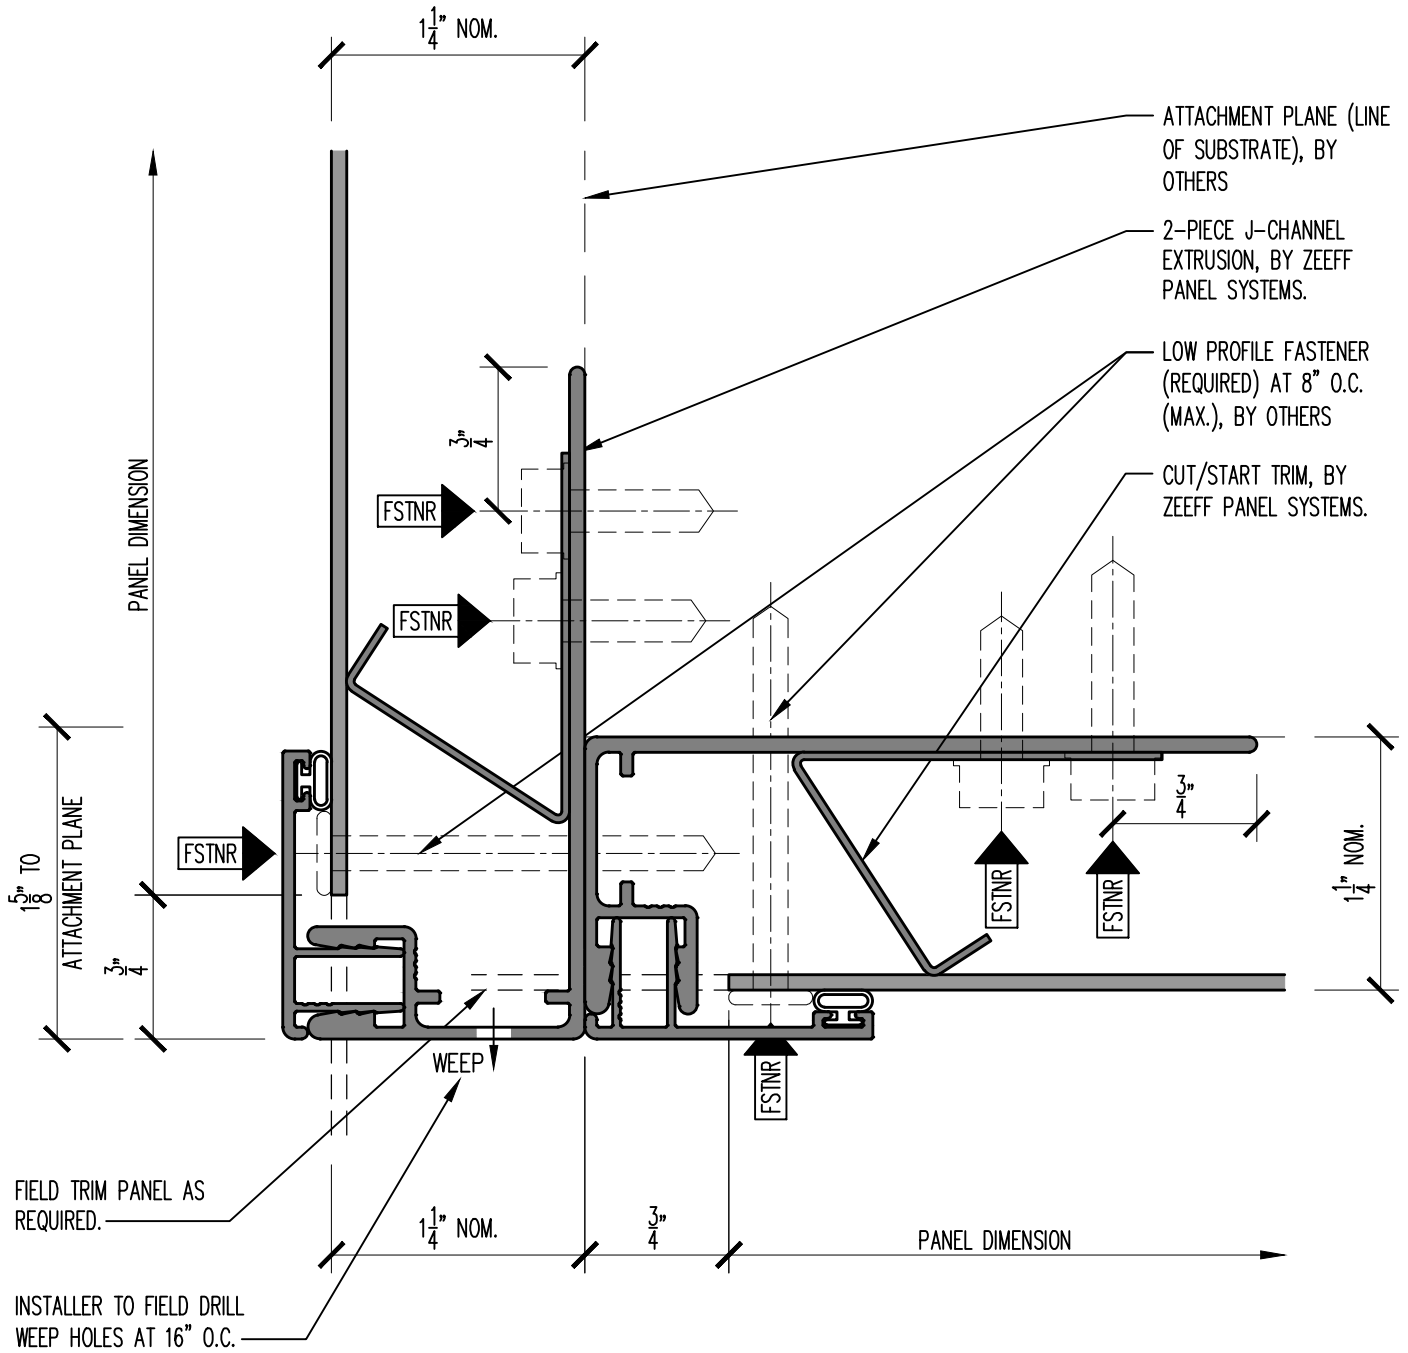

13

FASCIA TO SOFFIT TRANSITION

SCALE: FULL