


ORIGIN SERIES DESIGN GUIDE

FORMED TRIM INSTALLATION

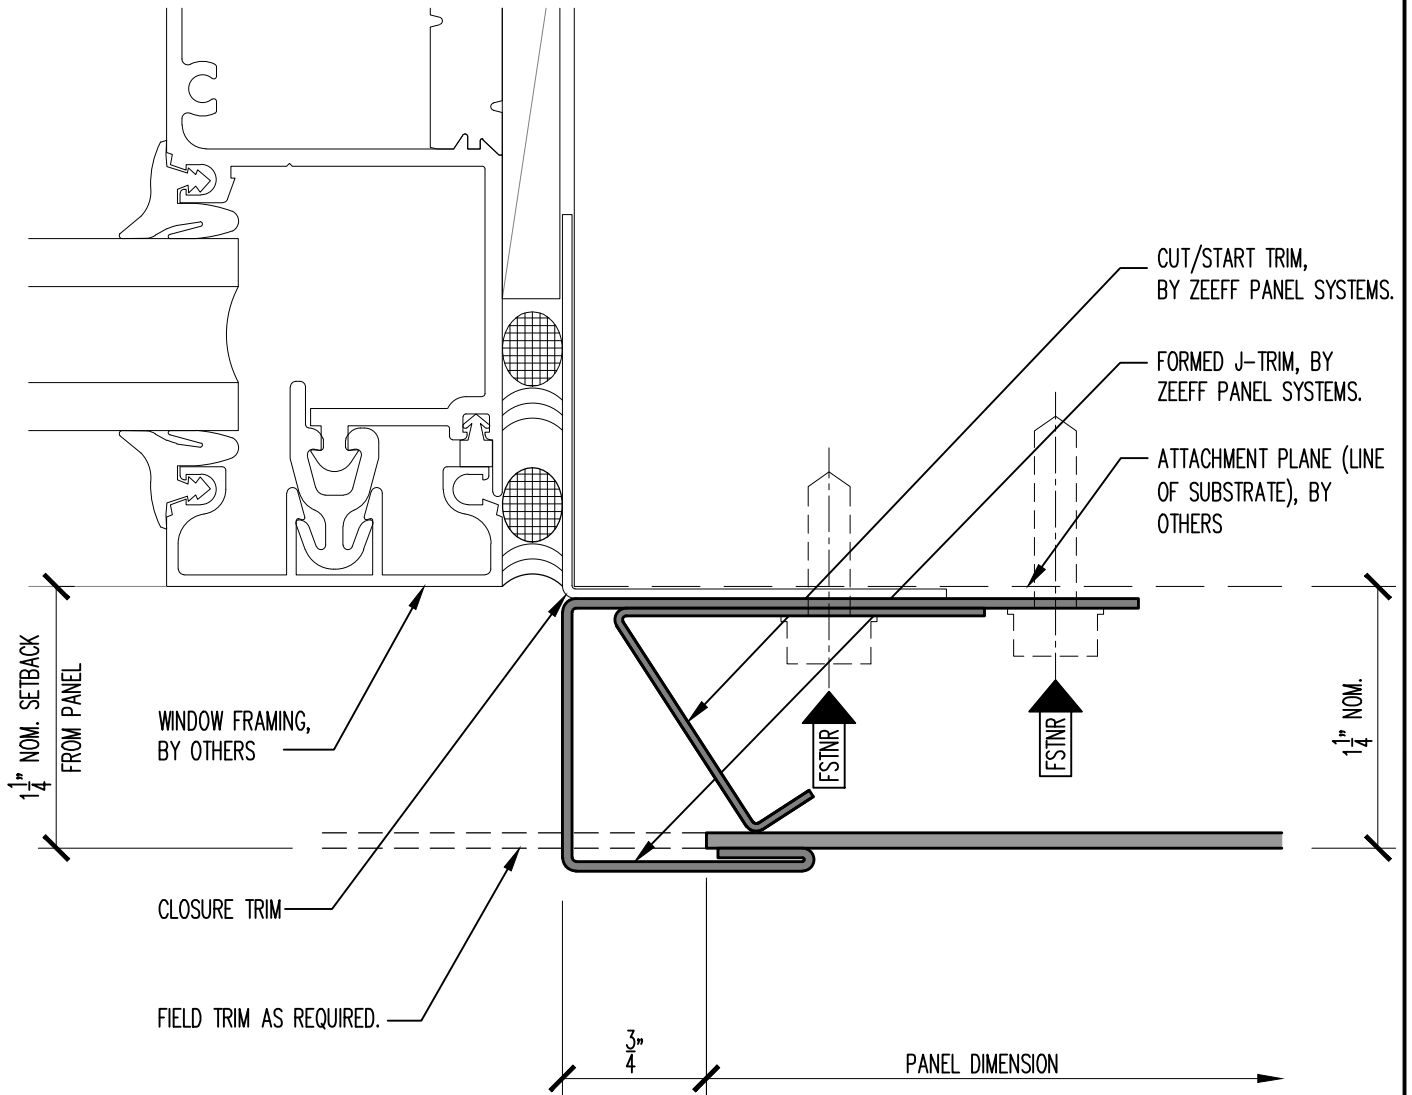

9

PANEL JAMB DETAIL AT WINDOW / DOOR JAMB

SCALE: FULL